


# GOODFELLOW PROPERTY LIMITS

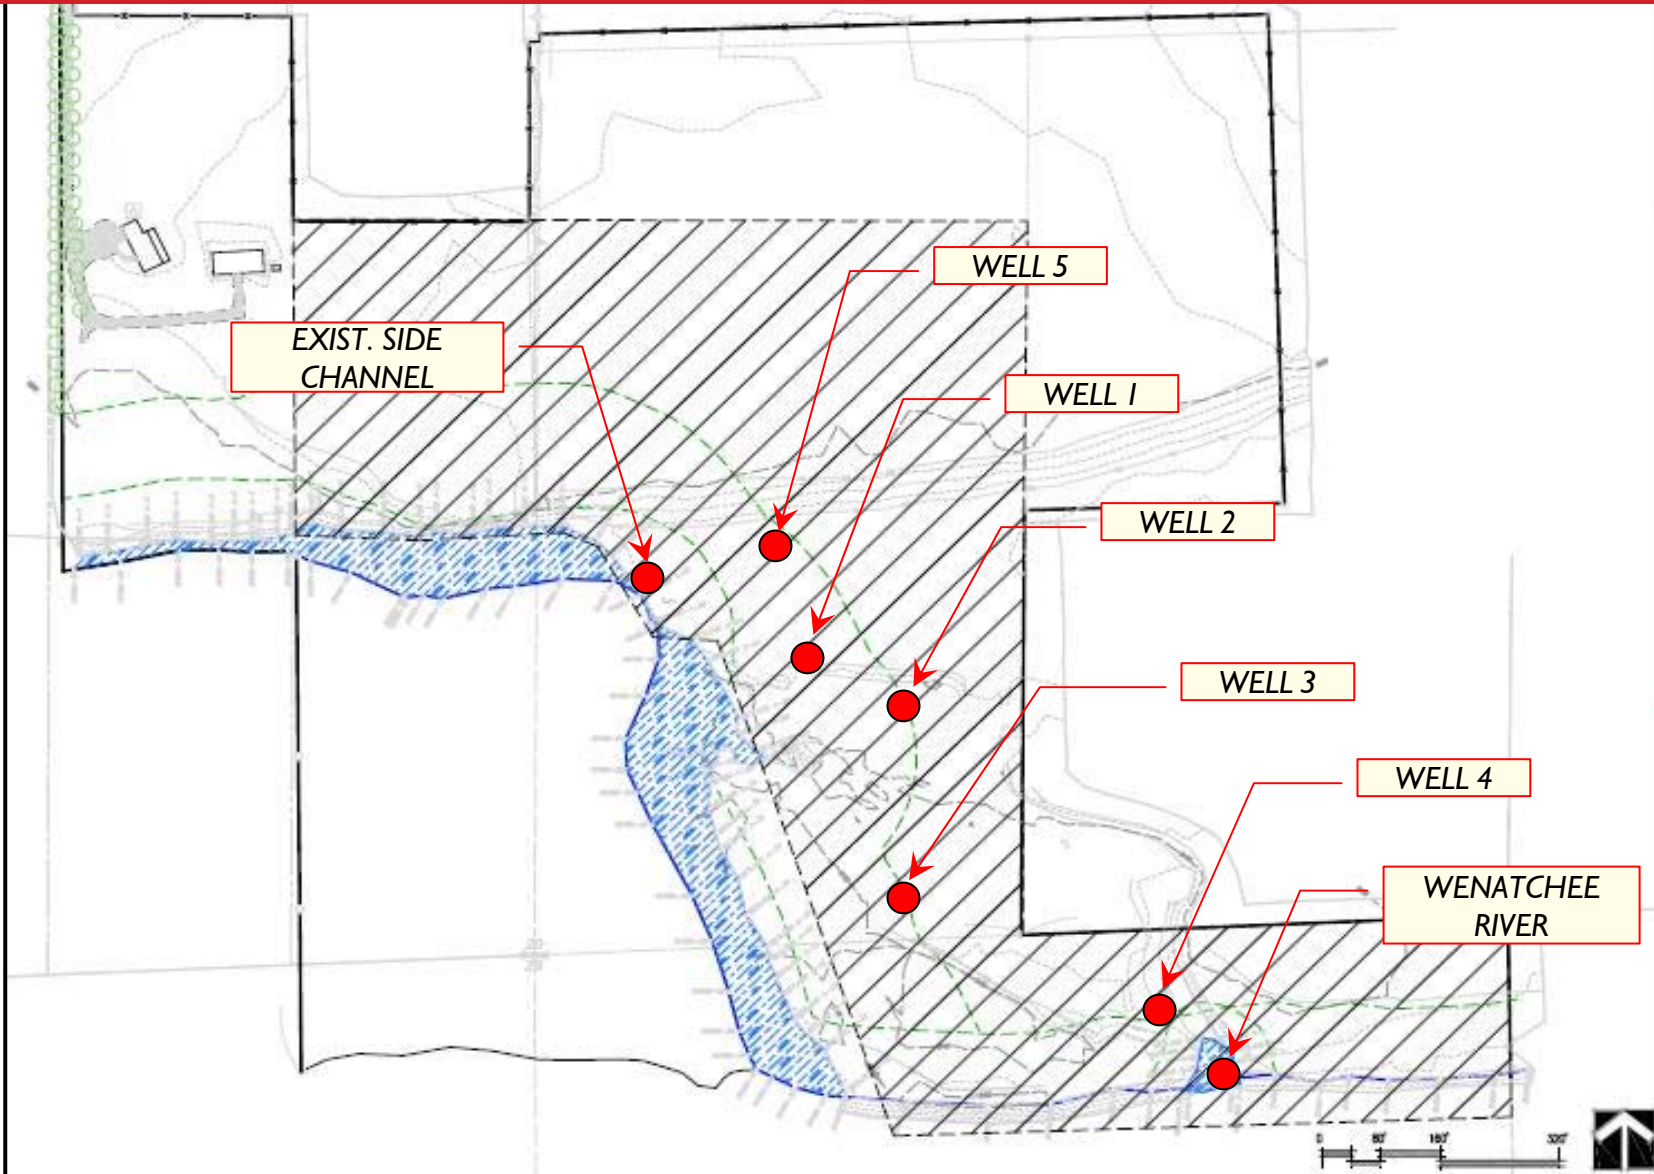

www.waterworks.com		
Science & Design		
GOODFELLOW-CHOTZEN		
NEW RESIDENCE & GROUNDS MASTERPLAN		
OCTOBER 2006		
PHASE: PRELIMINARY		
NO.	DATE	ISSUE
1	4/24/06	REVISION SET
2	10/26/06	REVISIONS
REVISIONS/NOTES:		
Project Manager: JEM Designer: M.G., G.L.A.B. Drafter: M.G., G.L. Checker: BW File name: 050319-3-REPLAN_3.DWG		
JOB NUMBER: 050319		
SHEET NUMBER: 1 OF 1		

# SURFACE & SUBSURFACE WATER ELEVATION

