


# CHEWUCH RIVER RM 17 TO 20 FISH HABITAT ENHANCEMENT CONCEPTS

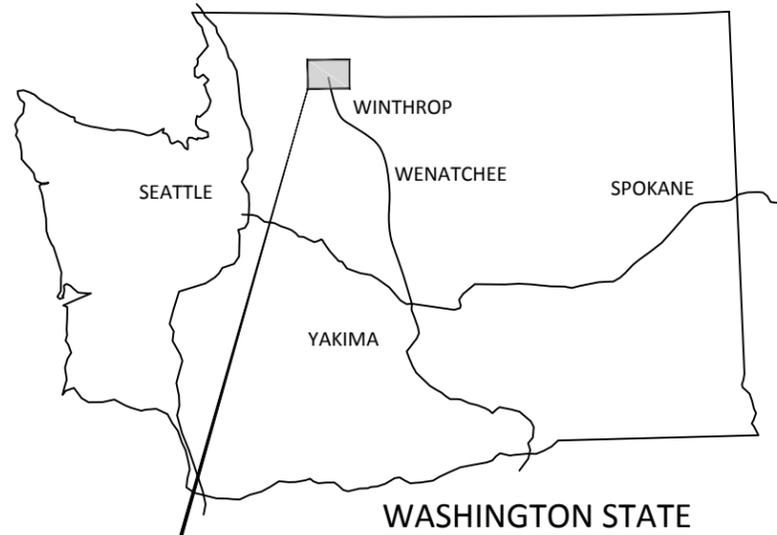


YAKAMA NATION FISHERIES  
2 JOHNSON LANE  
WINTHROP WA, 98862


PROJECT LOCATION:  
LATITUDE 48°40'58.34" N  
LONGITUDE -120°07'50.89" W  
  
SECTION 7,16,19,30, TOWNSHIP 36N, RANGE 22E  
  
OKANOGAN COUNTY  
  
WATERBODY: CHEWUCH RIVER  
TRIBUTARY OF: METHOW RIVER

### SHEET LIST

- 1 - COVER, SHEET INDEX, AND VICINITY MAP
- 2 - SITE MAP OF EXISTING CONDITIONS
- 3 - SITE MAP OF PROPOSED CONDITIONS
- 4 - PLAN VIEW OF PROPOSED CONDITIONS - STA. 299+00 TO 350+00
- 5 - PLAN VIEW OF PROPOSED CONDITIONS - STA. 369+00 TO 401+00
- 6 - PLAN VIEW OF PROPOSED CONDITIONS - STA. 407+00 TO 454+00
- 7 - BANK LARGE WOOD PLACEMENTS TYPICAL DETAILS
- 8 - WEST SIDE CHANNEL STA. 418+00 TO 429+00 TYPICAL DETAILS
- 9 - APEX LARGE WOOD PLACEMENT TYPICAL DETAILS

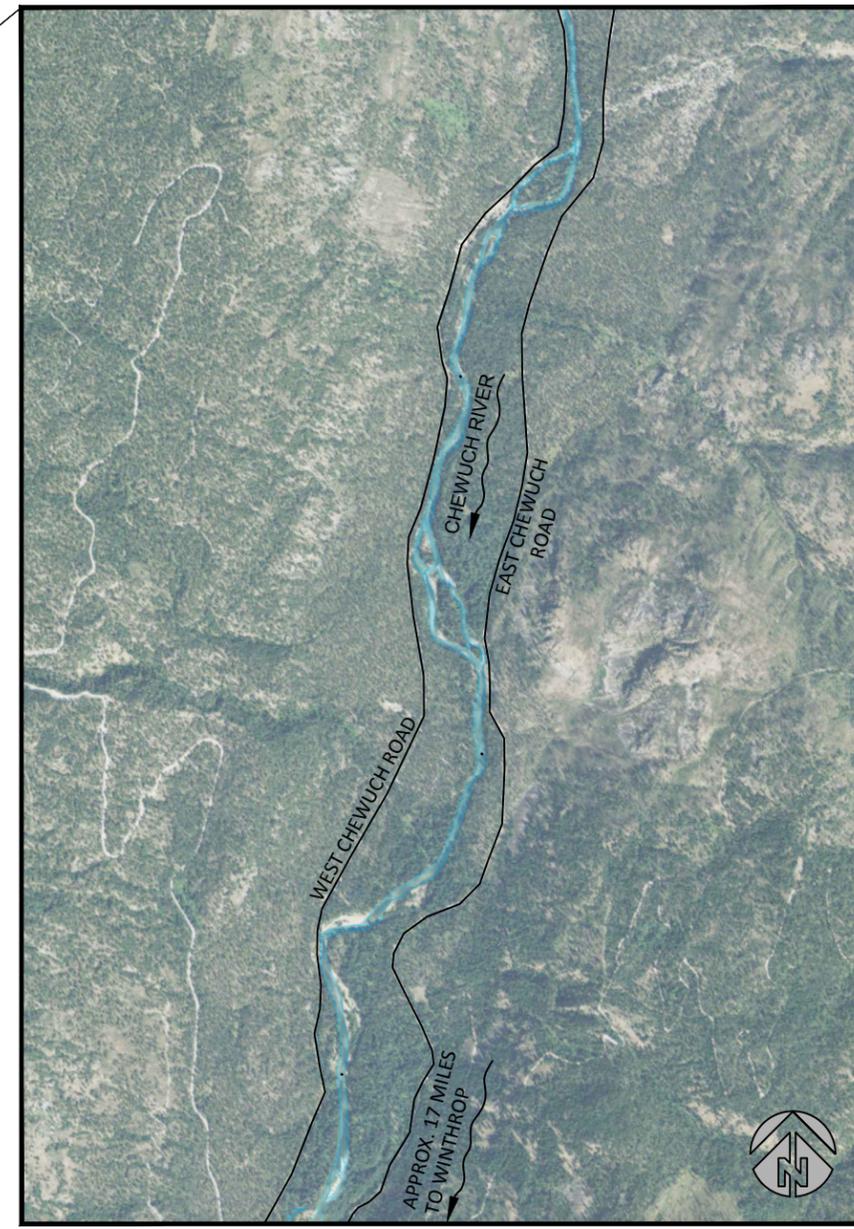

LOCATION MAP

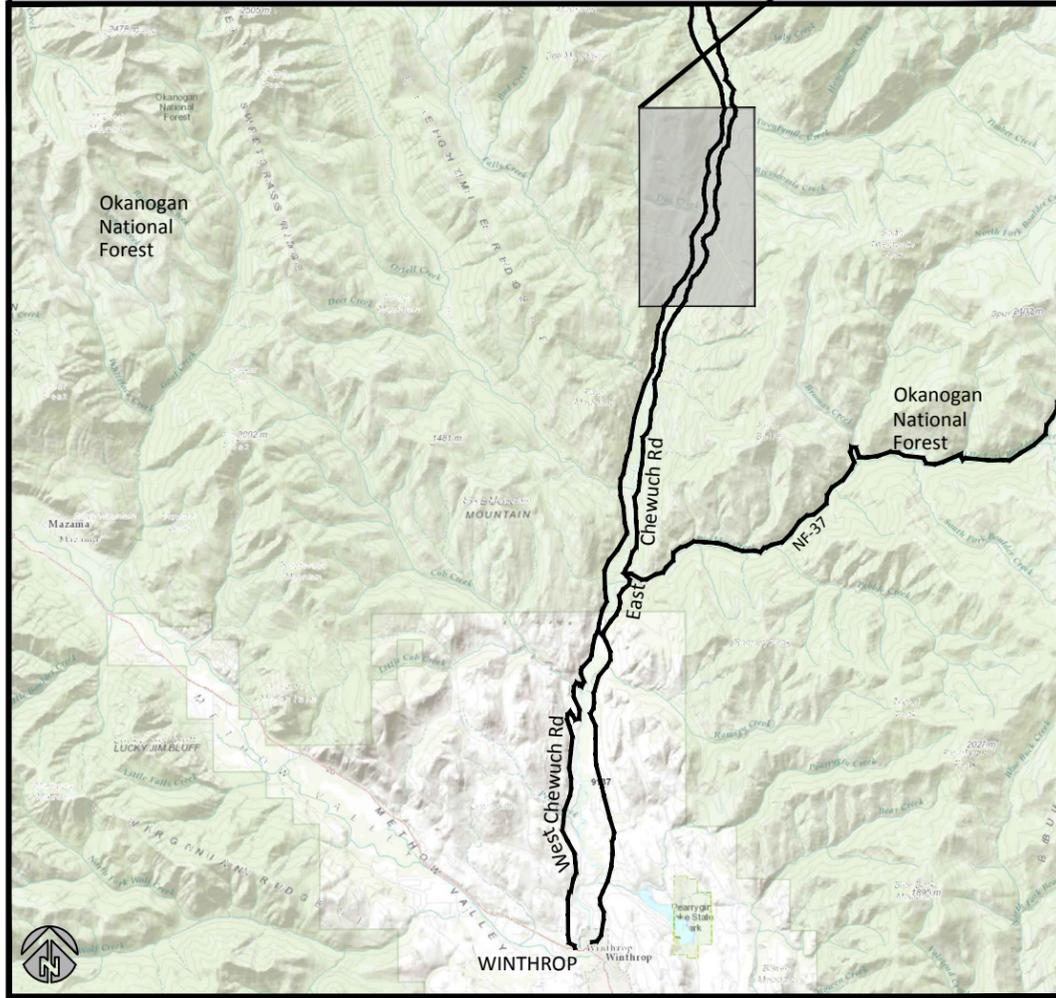

VICINITY MAP

NO.	BY	DATE	REVISION DESCRIPTION


REP DRAWN	MB DESIGNED	MB CHECKED
MB APPROVED	03/18/16 DATE	 PROJECT

Confederated Tribes and Bands of the Yakama Nation  
Chewuch River RM 17 to RM 20  
Concept Design Drawings




501 Portway Ave, Suite 101  
Hood River, OR 97031  
541.386.9003  
www.interfluve.com

COVER, SHEET INDEX, AND  
VICINITY MAP

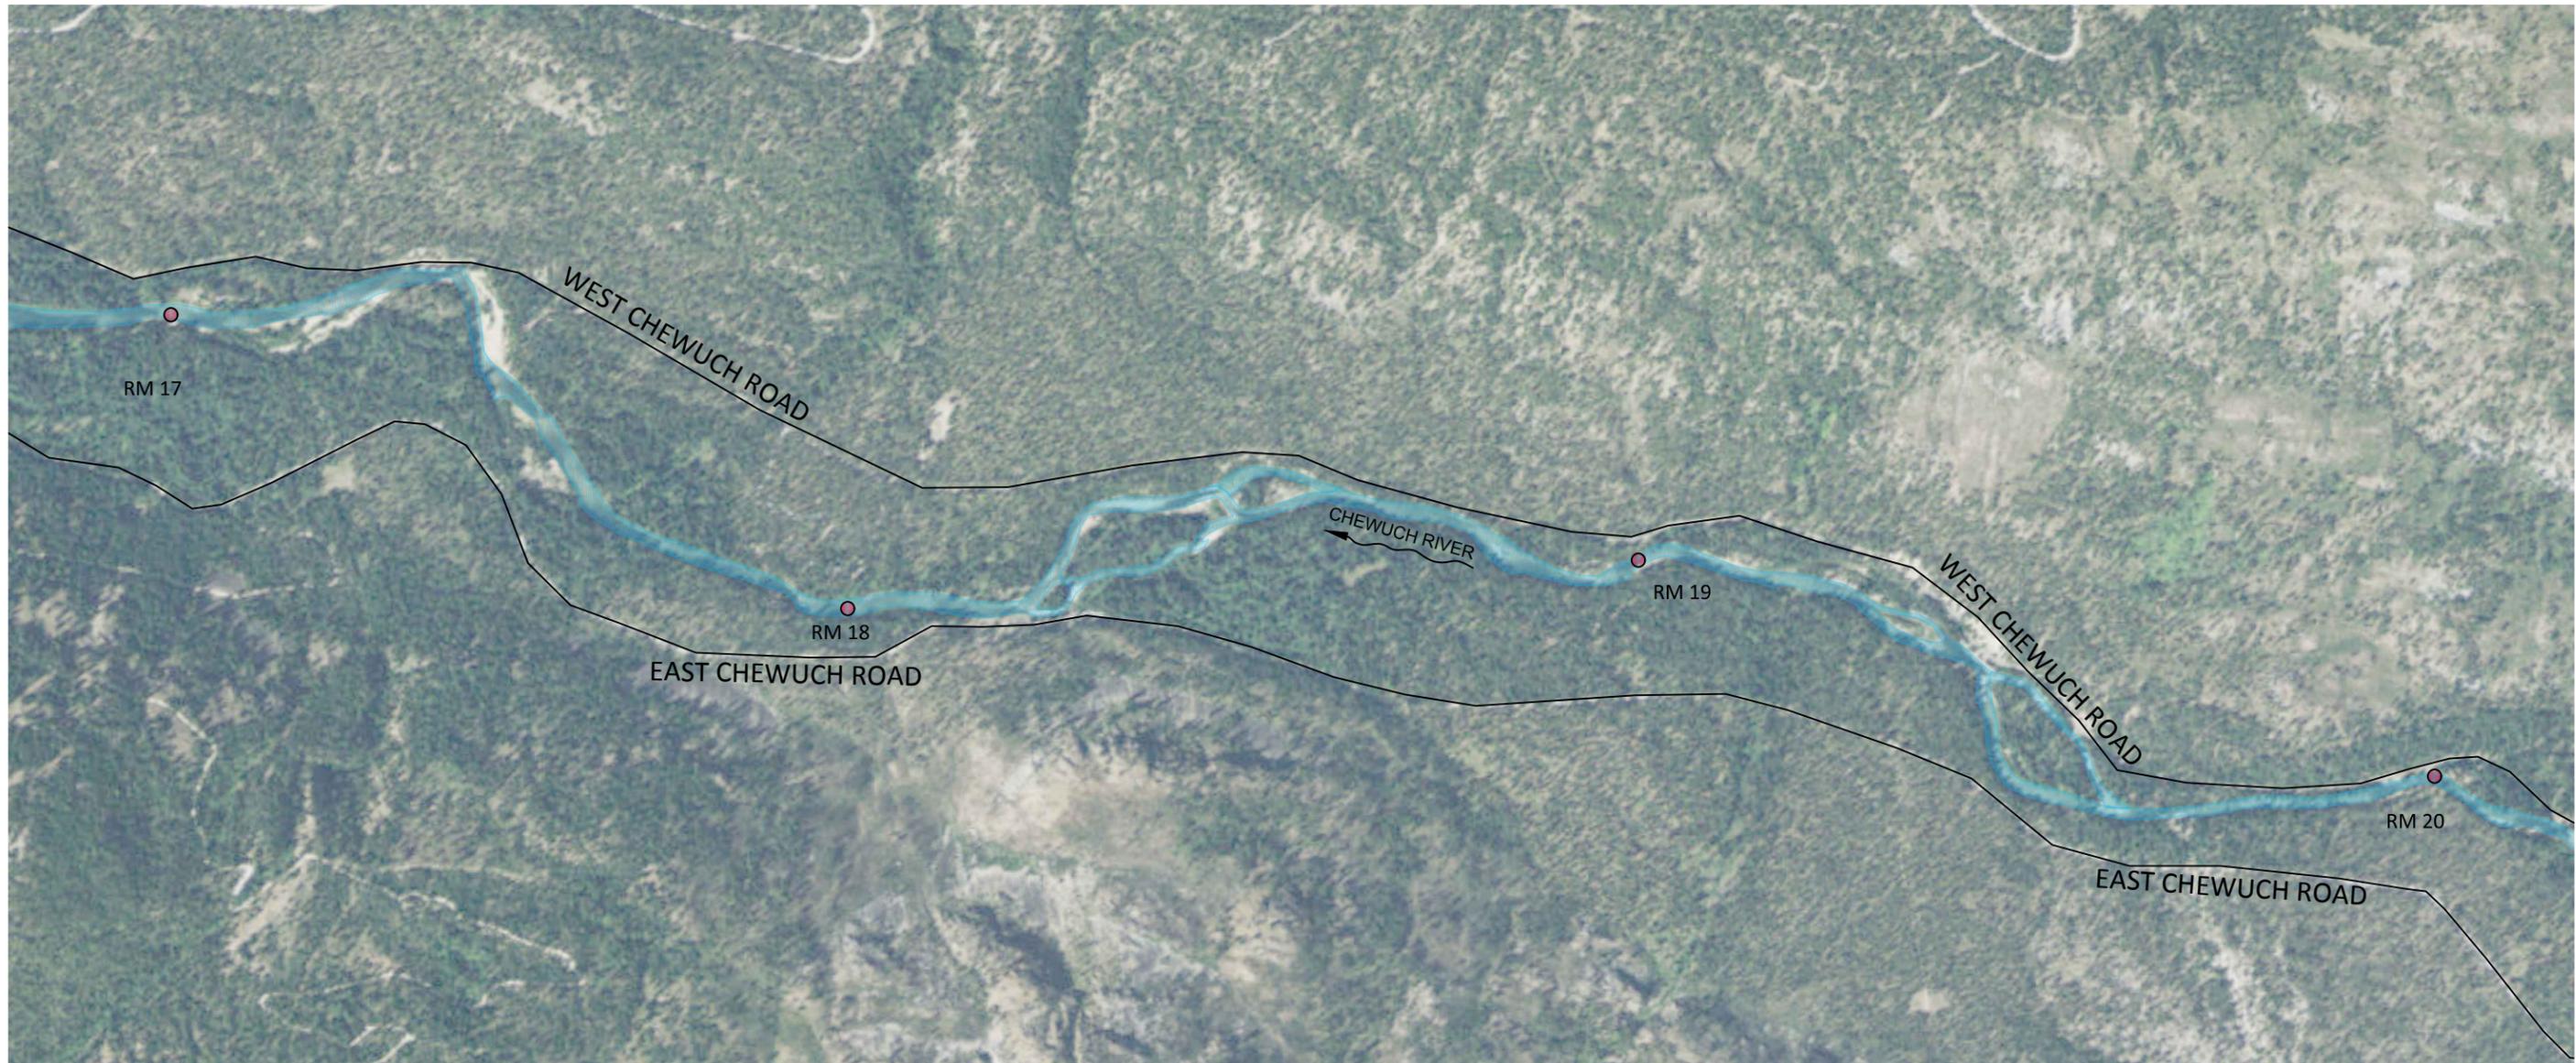

PLAN VIEW

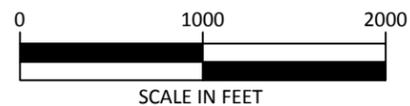

NO.	BY	DATE	REVISION DESCRIPTION

REP DRAWN	MB DESIGNED	MB CHECKED
MB APPROVED	03/18/16 DATE	PROJECT


Confederated Tribes and Bands of the Yakama Nation  
Chewuch River RM 17 to RM 20  
Concept Design Drawings



501 Portway Ave, Suite 101  
Hood River, OR 97031  
541.386.9003  
www.interfluve.com

SITE MAP OF EXISTING  
CONDITIONS


SHEET
2 OF 9

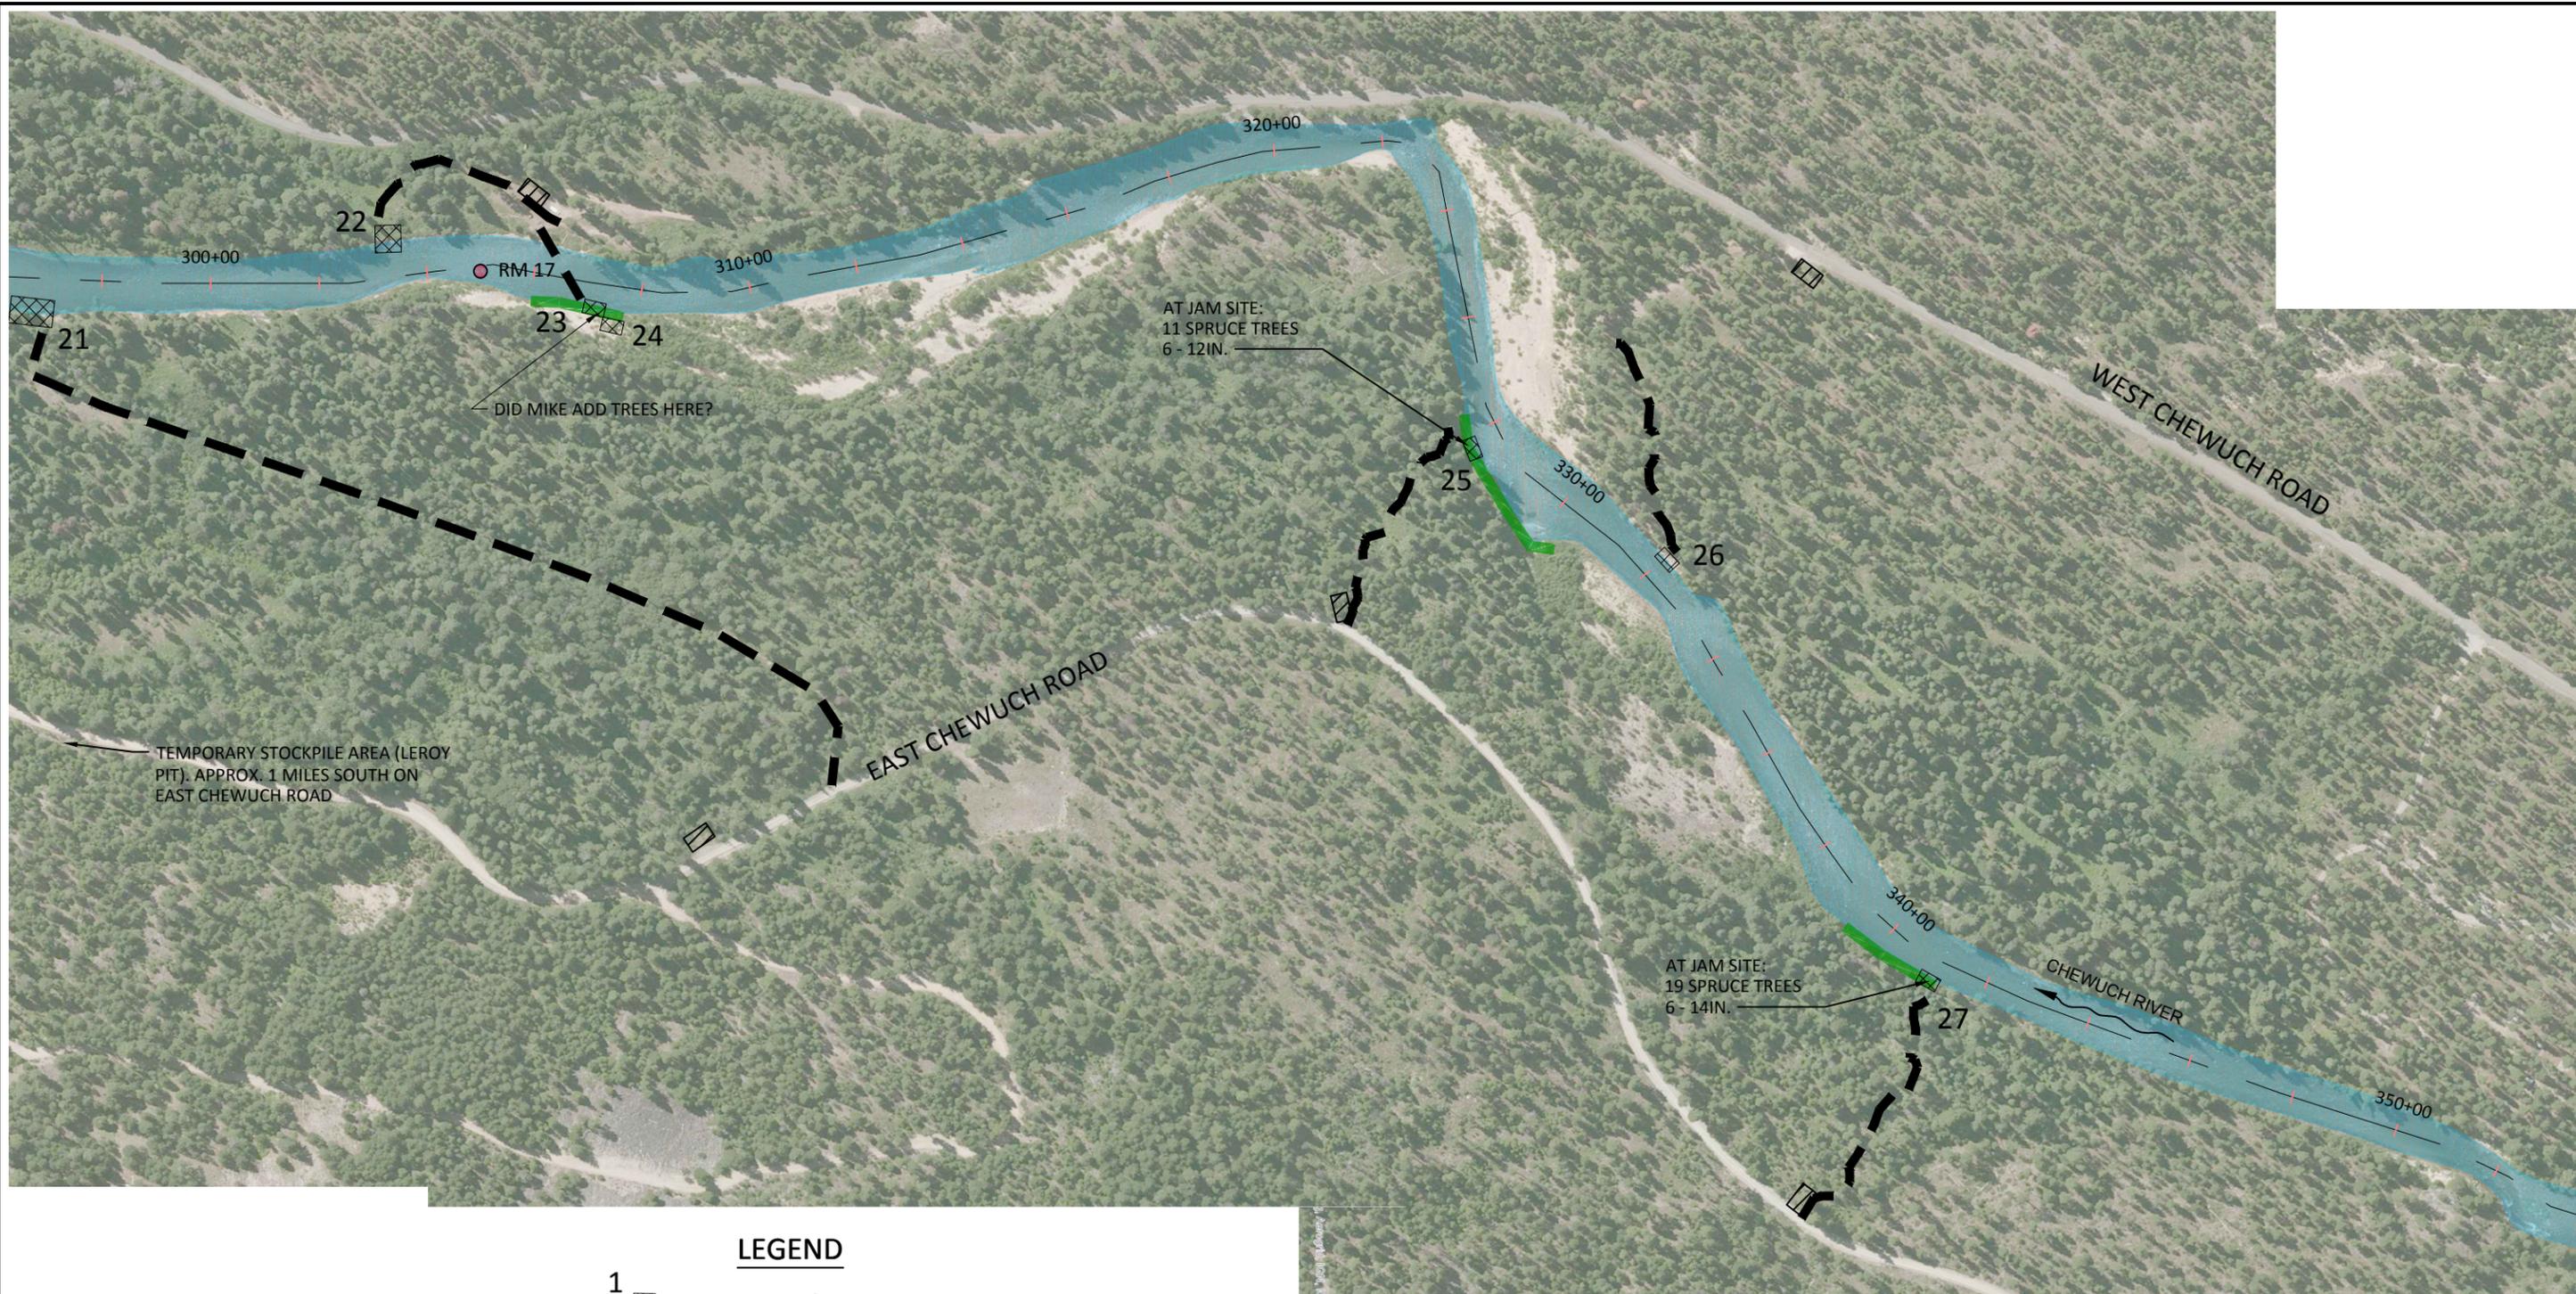

**PLAN VIEW**

**LEGEND**

- 1 LWD PLACEMENT - BANK
- WHOLE TREE PLACEMENT OPTION ZONE
- 300+00 INTER-FLUVE, INC. SURVEY STATIONING
- RM 18.0 RIVER MILES
- TEMPORARY ACCESS
- TEMPORARY STOCKPILE AREA

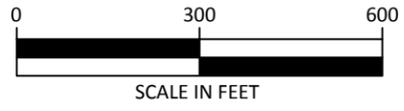

NO.	BY	DATE	REVISION DESCRIPTION


REP DRAWN	MB DESIGNED	MB CHECKED
MB APPROVED	03/18/16 DATE	

Confederated Tribes and Bands of the Yakama Nation  
Chewuch River RM 17 to RM 20  
Concept Design Drawings





501 Portway Ave, Suite 101  
Hood River, OR 97031  
541.386.9003  
www.interfluve.com

PLAN VIEW OF PROPOSED  
CONDITIONS - STA.  
299+00 TO 350+00

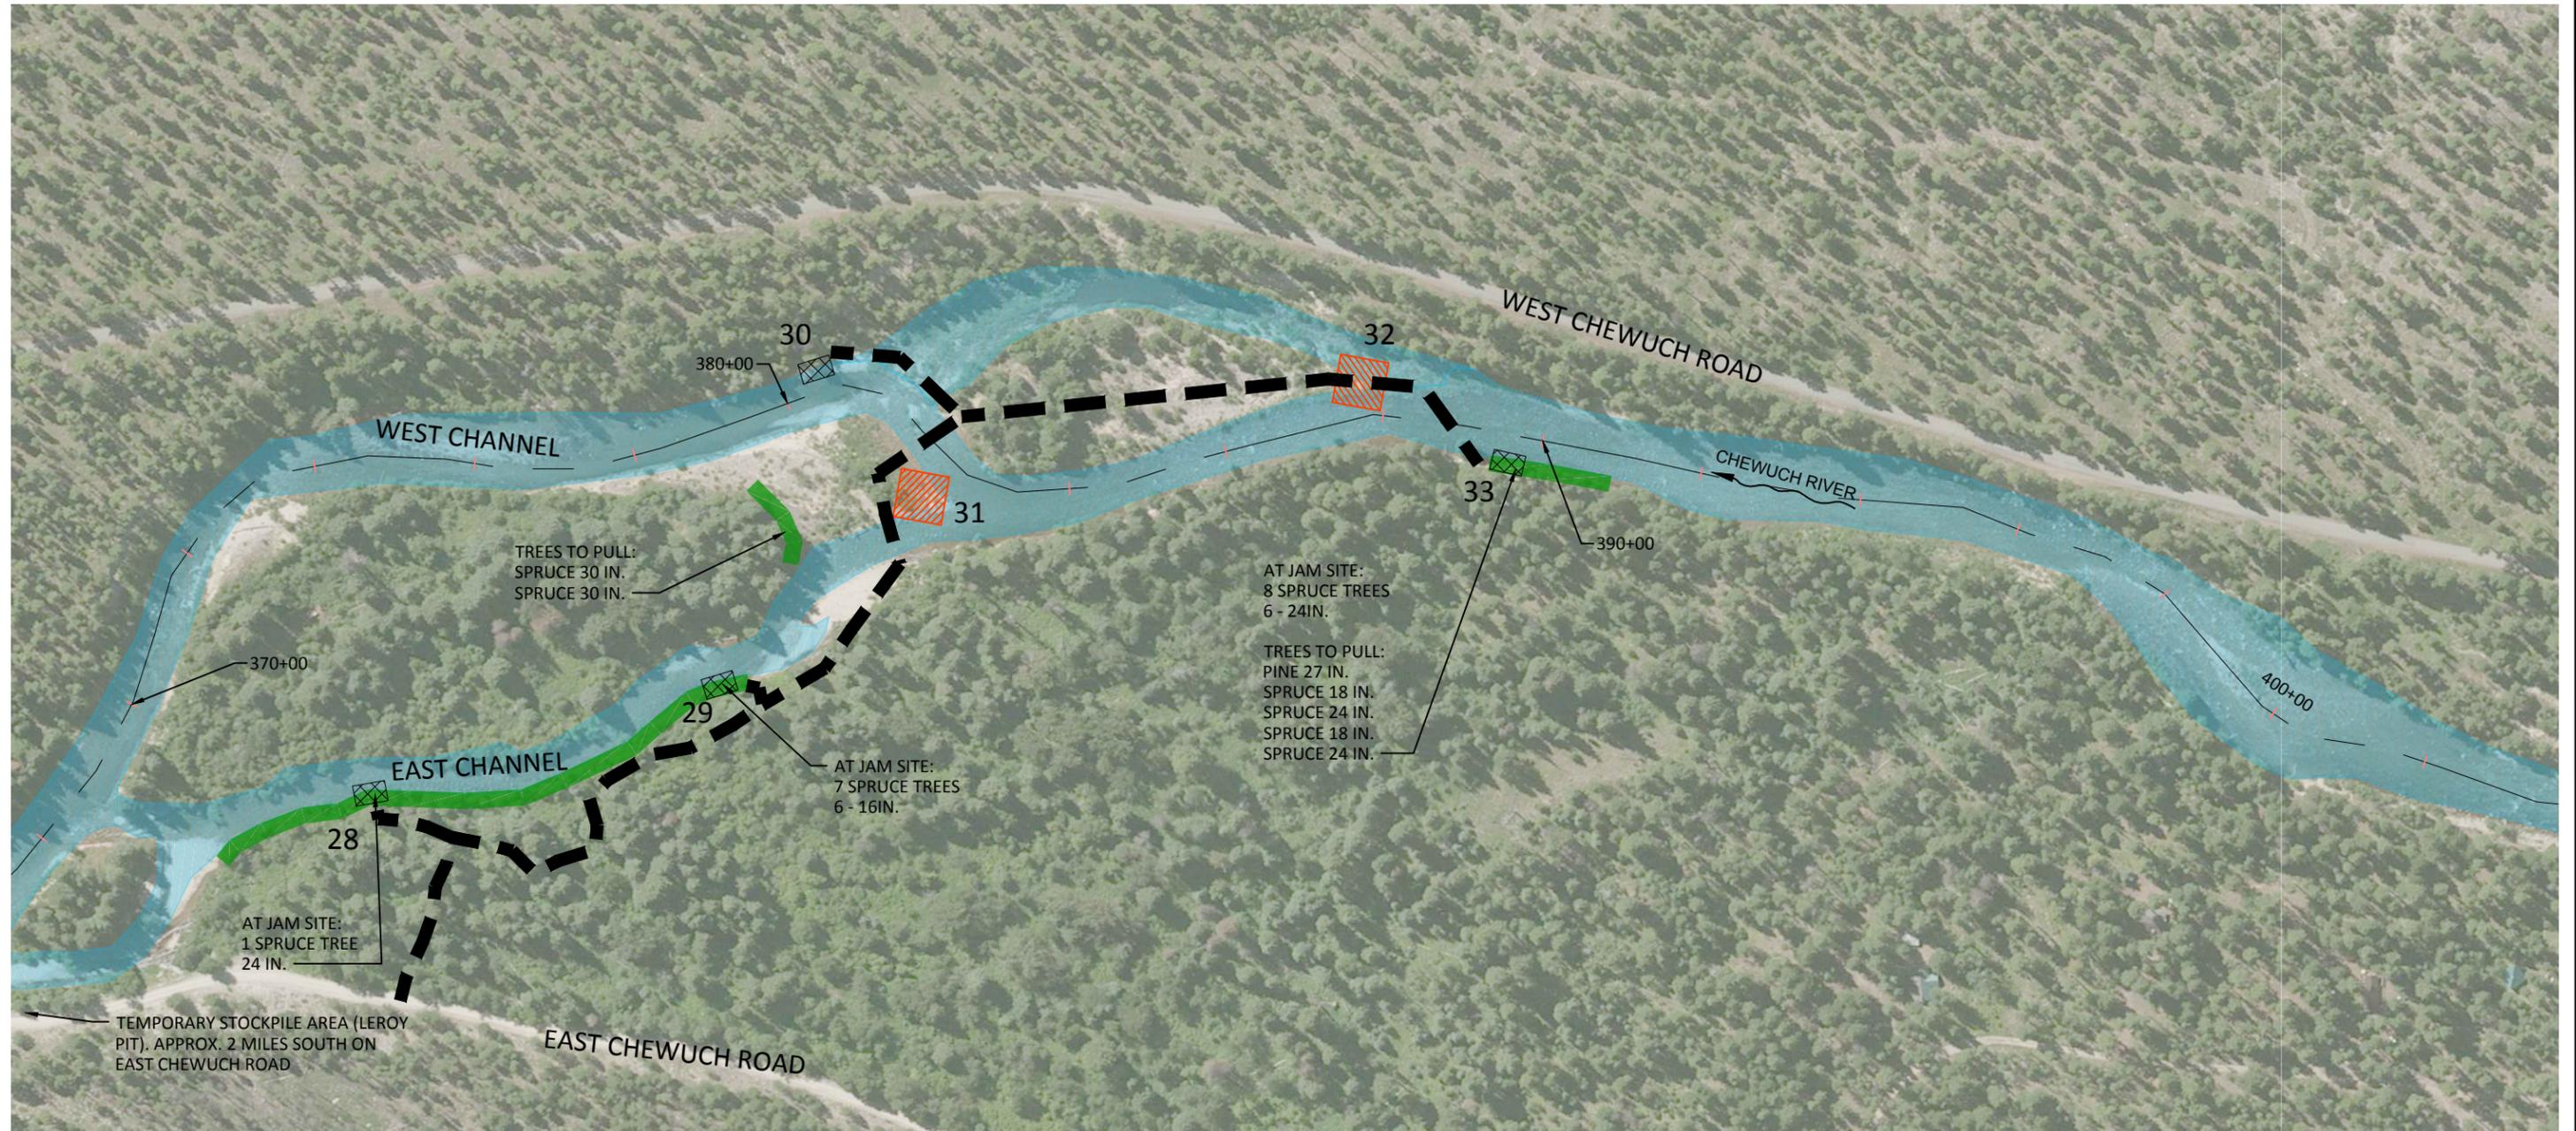

**PLAN VIEW**

**LEGEND**

 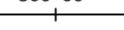- 1  LWD PLACEMENT - BANK
- 1  LWD PLACEMENT - APEX JAM OR SURFACE PLACEMENT
-  LARGE WOOD LOADING WITH HELICOPTER
-  WHOLE TREE PLACEMENT OPTION ZONE
-  INTER-FLUVE, INC. SURVEY STATIONING
-  RM 18.0 RIVER MILES
-  TEMPORARY ACCESS
-  TEMPORARY STOCKPILE AREA



NO.	BY	DATE	REVISION DESCRIPTION

REP DRAWN	MB DESIGNED	MB CHECKED
MB APPROVED	03/18/16 DATE	PROJECT


Confederated Tribes and Bands of the Yakama Nation  
Chewuch River RM 17 to RM 20  
Concept Design Drawings



501 Portway Ave, Suite 101  
Hood River, OR 97031  
541.386.9003  
www.interfluve.com

PLAN VIEW OF PROPOSED  
CONDITIONS - STA.  
369+00 TO 401+00

SHEET  
5 OF 9

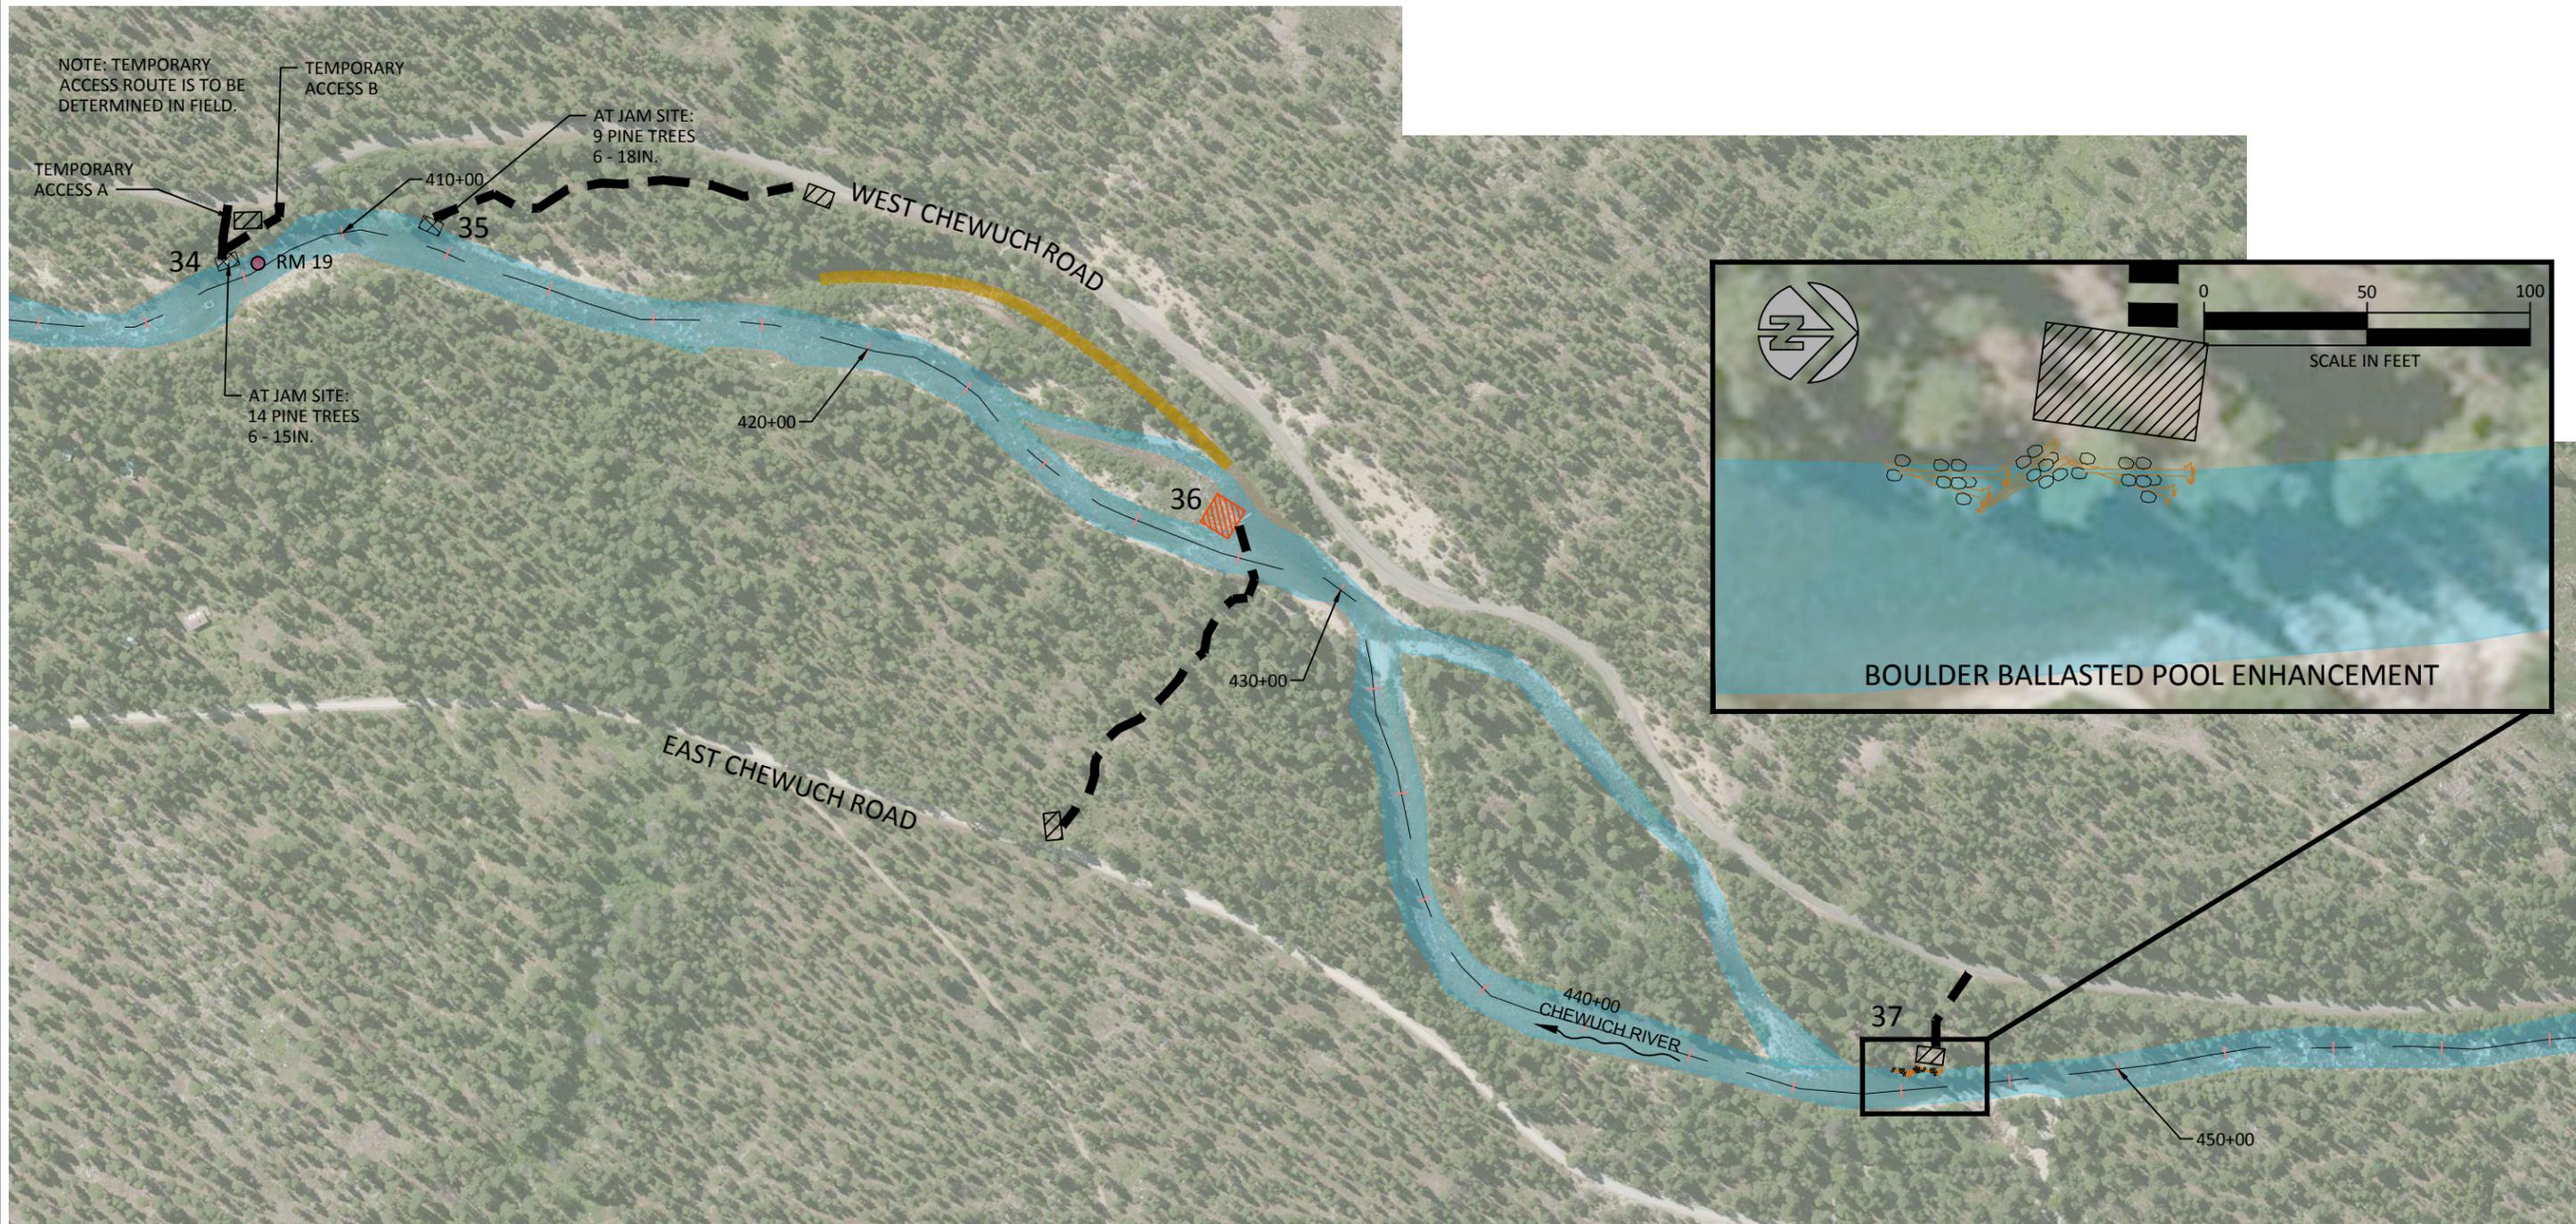

NOTE: TEMPORARY ACCESS ROUTE IS TO BE DETERMINED IN FIELD.

TEMPORARY ACCESS A

TEMPORARY ACCESS B

AT JAM SITE:  
9 PINE TREES  
6 - 18IN.

AT JAM SITE:  
14 PINE TREES  
6 - 15IN.

WEST CHEWUCH ROAD

EAST CHEWUCH ROAD

CHEWUCH RIVER

BOULDER BALLASTED POOL ENHANCEMENT

SCALE IN FEET

**LEGEND**

**PLAN VIEW**

- 1 LWD PLACEMENT - BANK
- 1 LWD PLACEMENT - APEX JAM OR SURFACE PLACEMENT
- BOULDER BALLASTED POOL ENHANCEMENT
- TEMPORARY ACCESS
- TEMPORARY STOCKPILE AREA

- 300+00 INTER-FLUVE, INC. SURVEY STATIONING
- RM 18.0 RIVER MILES
- POOL ENHANCEMENT (EXCAVATION) LARGE WOOD COVER ZONE (SHEET 8 OF 9)



NO.	BY	DATE	REVISION DESCRIPTION

REP	MB	MB
DRAWN	DESIGNED	CHECKED
MB	03/18/16	
APPROVED	DATE	PROJECT


Confederated Tribes and Bands of the Yakama Nation  
Chewuch River RM 17 to RM 20  
Concept Design Drawings



501 Portway Ave, Suite 101  
Hood River, OR 97031  
541.386.9003  
www.interfluve.com


PLAN VIEW OF PROPOSED  
CONDITIONS - STA.  
407+00 TO 454+00

SHEET  
6 OF 9

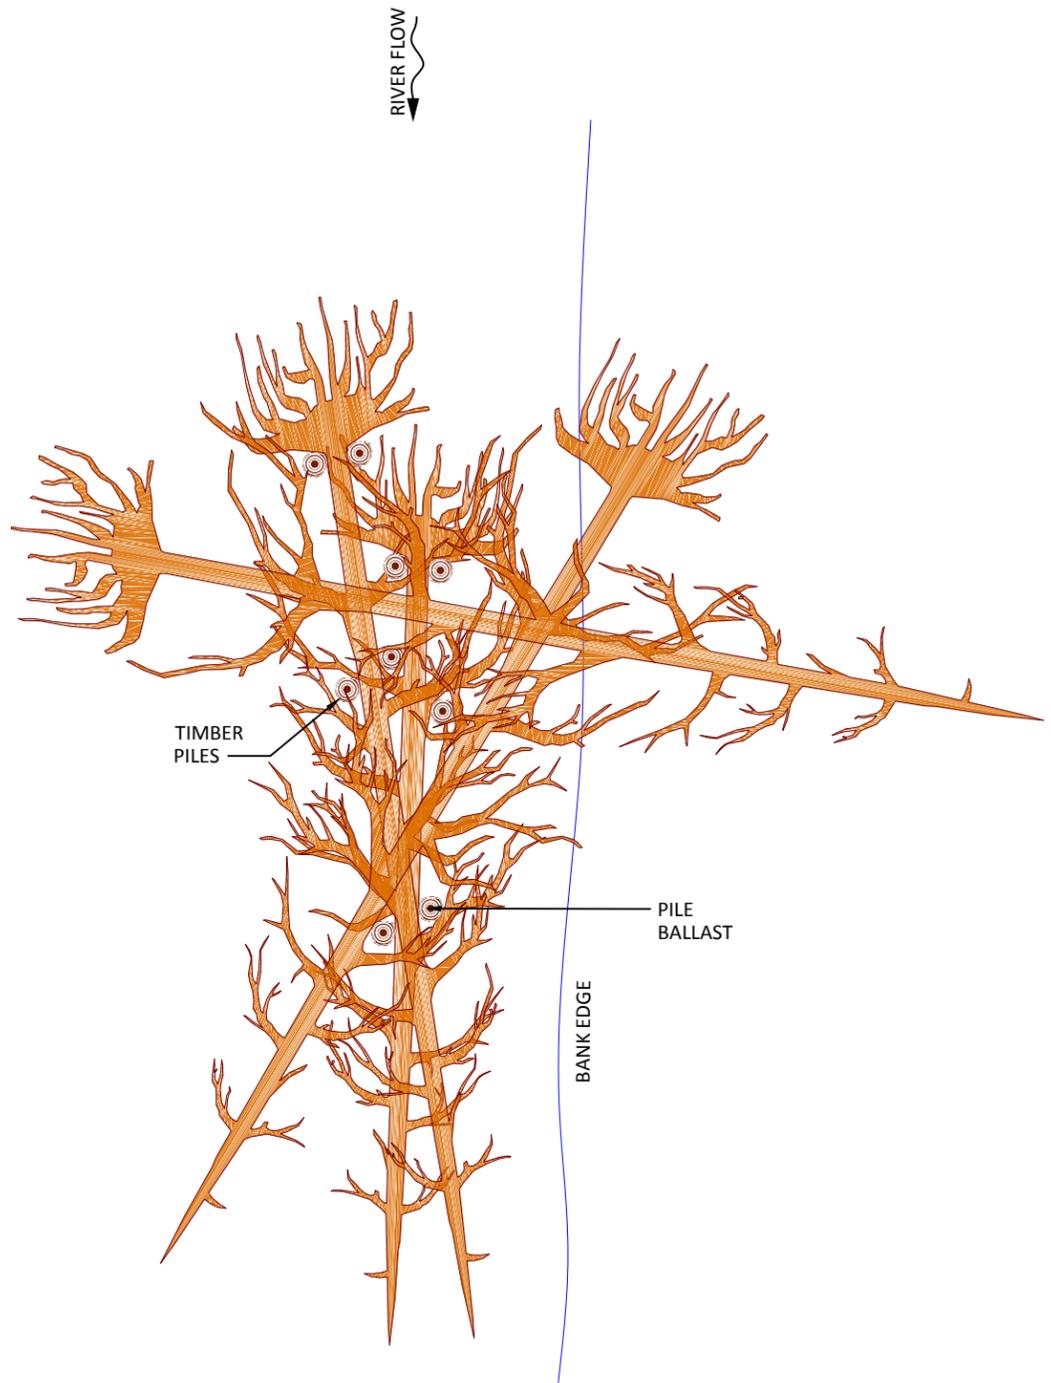


**TYPICAL SINGLE OR MULTIPLE WHOLE TREE PLACEMENT OPTION**

NOT TO SCALE

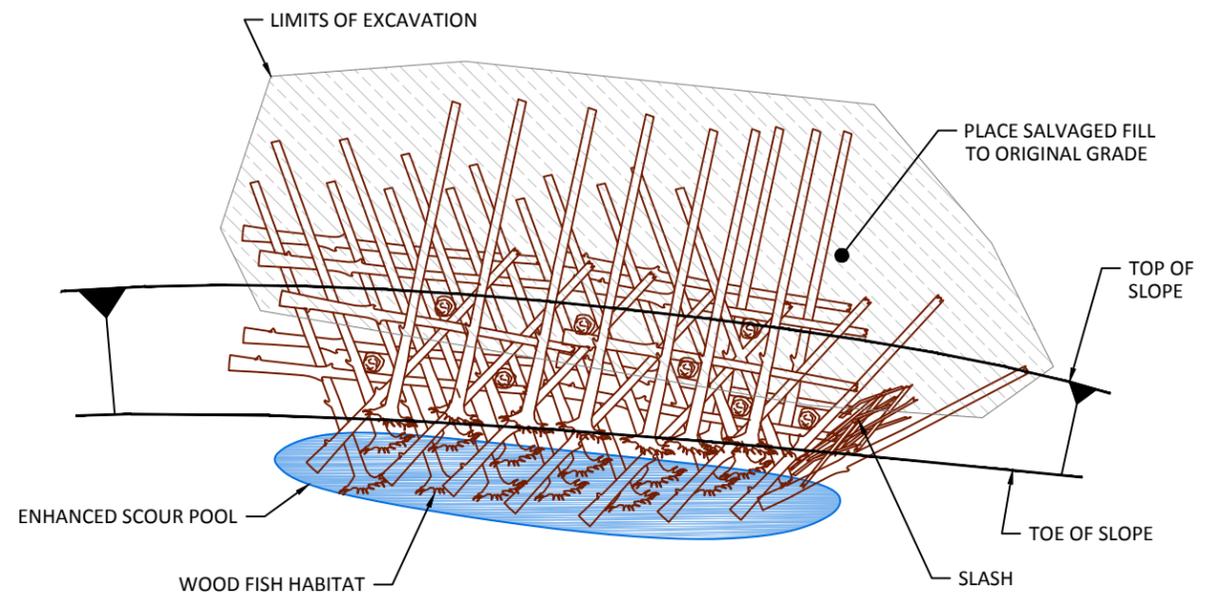

**TYPICAL PLAN VIEW  
BURIED AND PILE BALLASTED BANK JAM**

NOT TO SCALE

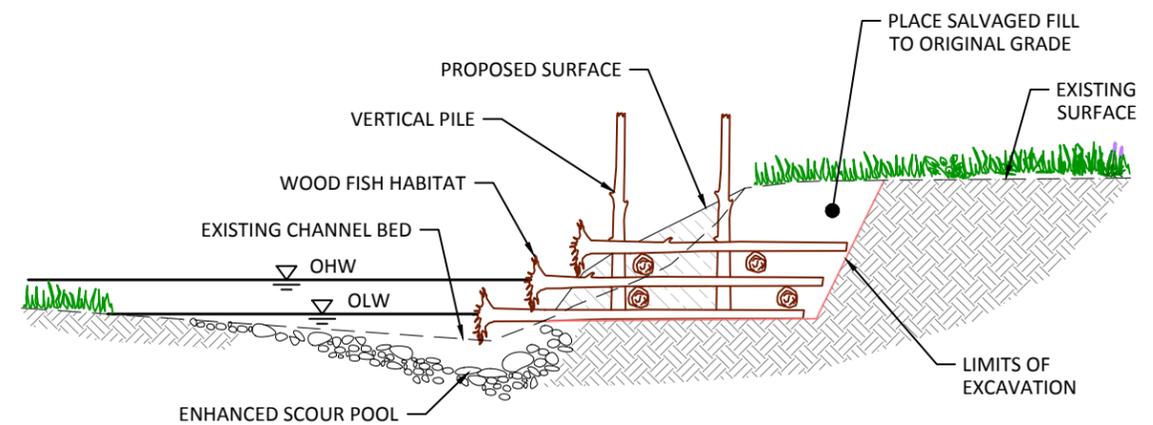

**TYPICAL CROSS-SECTION  
BURIED AND PILE BALLASTED BANK JAM**

NOT TO SCALE

NO.	BY	DATE	REVISION DESCRIPTION


REP DRAWN	MB DESIGNED	MB CHECKED
MB APPROVED	03/18/16 DATE	PROJECT

Confederated Tribes and Bands of the Yakama Nation  
Chewuch River RM 17 to RM 20  
Concept Design Drawings




501 Portway Ave, Suite 101  
Hood River, OR 97031  
541.386.9003  
www.interfluve.com

**BANK LARGE WOOD  
PLACEMENTS TYPICAL DETAILS**

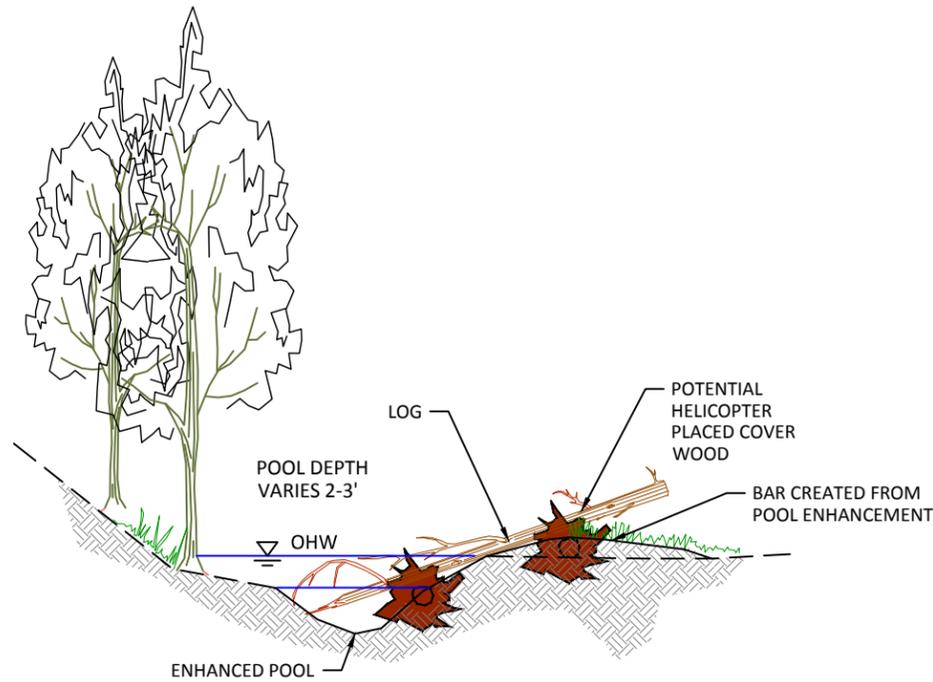

**TYPICAL CROSS-SECTION  
SIDE CHANNEL POOL AND COVER ENHANCEMENT  
USING HELICOPTER PLACED WOOD AND SPIDER  
BACKHOE POOL ENHANCEMENT**  
NOT TO SCALE

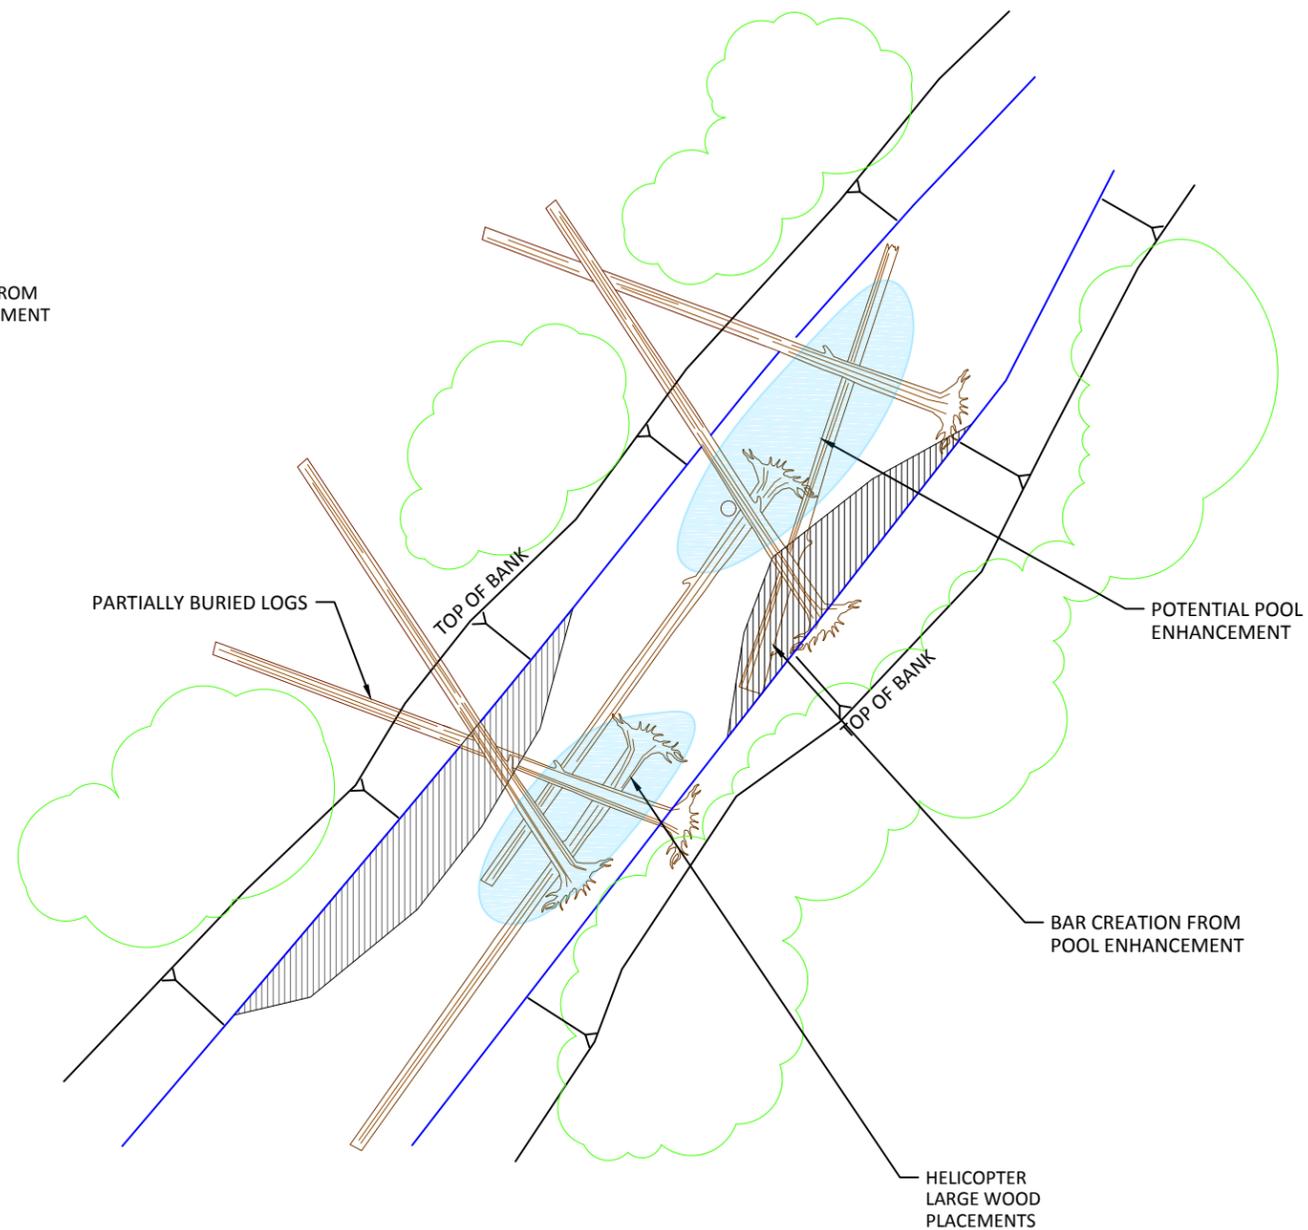

**TYPICAL PLAN VIEW  
SIDE CHANNEL POOL AND COVER ENHANCEMENT USING HELICOPTER  
PLACED WOOD AND SPIDER BACKHOE POOL ENHANCEMENT**  
NOT TO SCALE

NO.	BY	DATE	REVISION DESCRIPTION


REP DRAWN	MB DESIGNED	MB CHECKED
MB APPROVED	03/18/16 DATE	PROJECT

Confederated Tribes and Bands of the Yakama Nation  
Chewuch River RM 17 to RM 20  
Concept Design Drawings





501 Portway Ave, Suite 101  
Hood River, OR 97031  
541.386.9003  
www.interfluve.com


WEST SIDE CHANNEL  
STA. 418+00 TO 429+00  
TYPICAL DETAILS

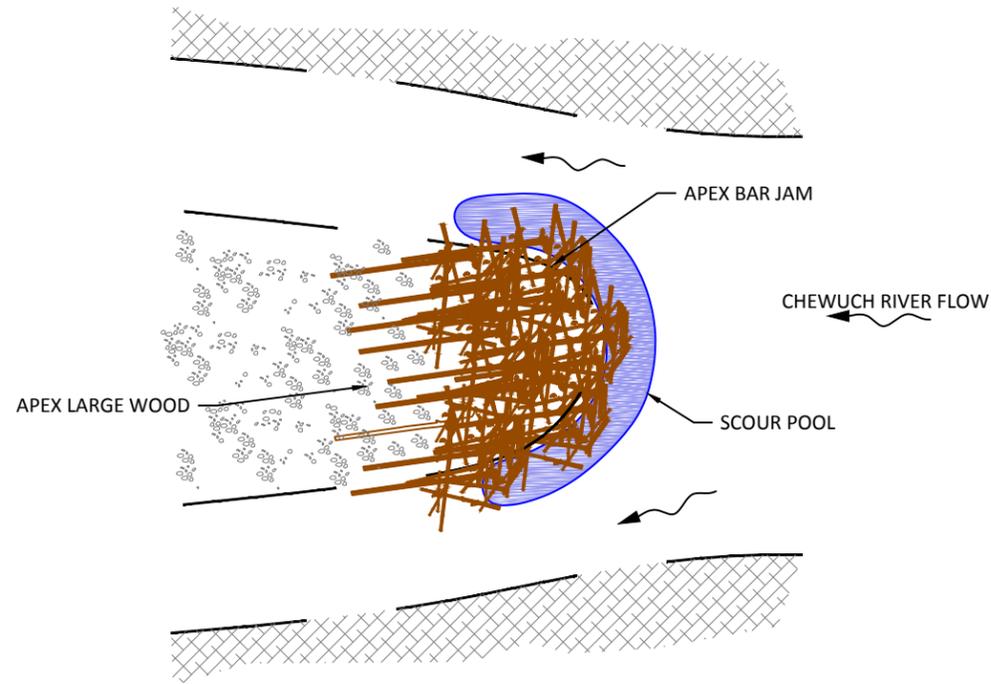

**TYPICAL PLAN VIEW**  
**APEX BAR LARGE WOOD JAM OPTION**  
 NOT TO SCALE

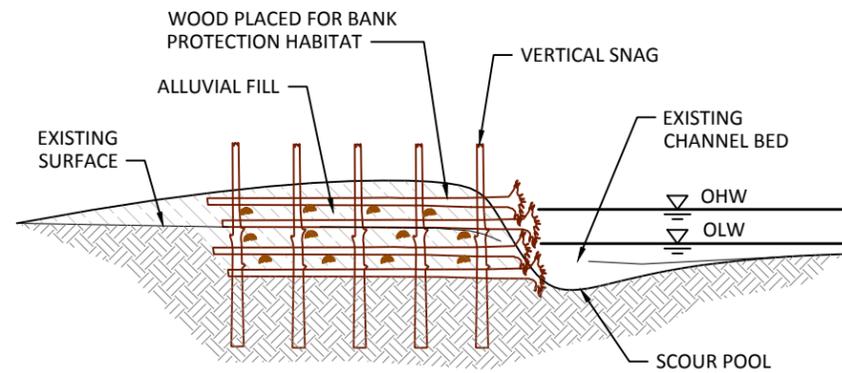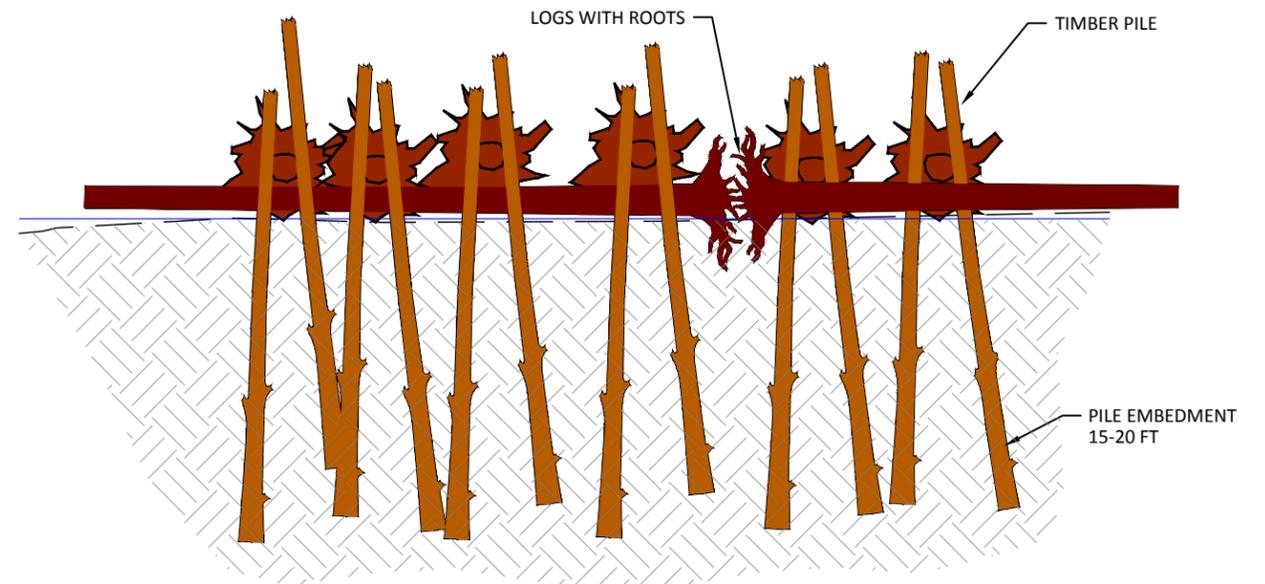

**TYPICAL CROSS-SECTION**  
**APEX BAR LARGE WOOD JAM OPTION**  
 NOT TO SCALE

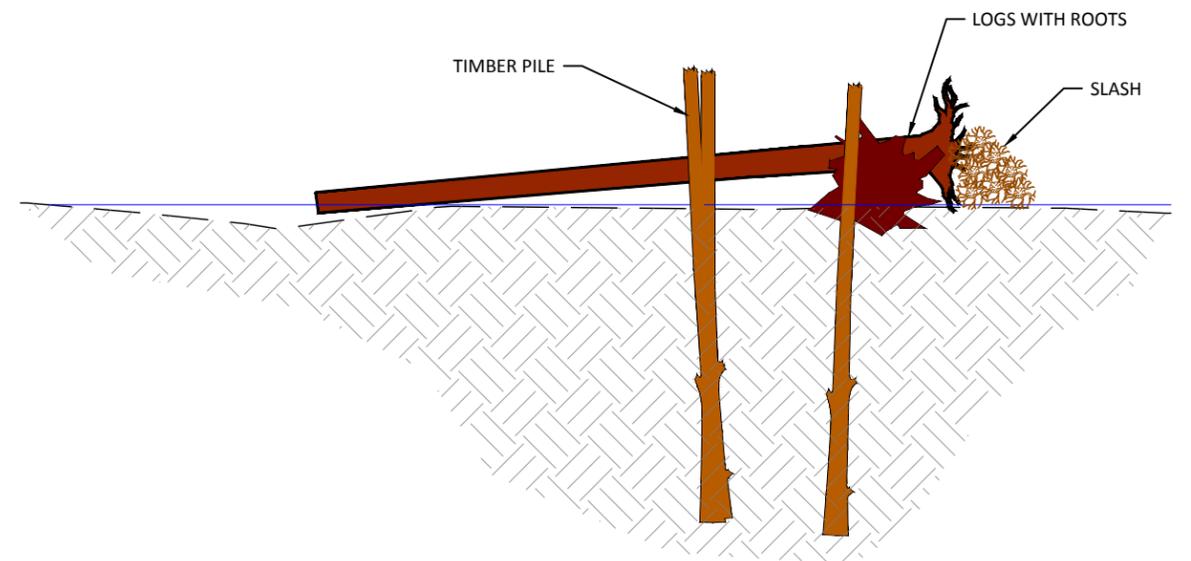

**TYPICAL SURFACE APEX LARGE WOOD CONCEPT OPTION**  
 NOT TO SCALE

NO.	BY	DATE	REVISION DESCRIPTION

REP DRAWN	MB DESIGNED	MB CHECKED
MB APPROVED	03/18/16 DATE	PROJECT

Confederated Tribes and Bands of the Yakama Nation  
 Chewuch River RM 17 to RM 20  
 Concept Design Drawings



501 Portway Ave, Suite 101  
 Hood River, OR 97031  
 541.386.9003  
 www.interfluve.com

**APEX LARGE WOOD  
 PLACMENT TYPICAL  
 DETAILS**